


PLAT OF SURVEY

FOR

LOT 14 IN BLOCK 1 IN WHITE PLAINS UNIT 8, BEING A SUBDIVISION IN THE SOUTHWEST QUARTER OF SECTION 8, TOWNSHIP 42 NORTH, RANGE 12, EAST OF THE THIRD PRINCIPAL MERIDIAN, IN COOK COUNTY, ILLINOIS.

13

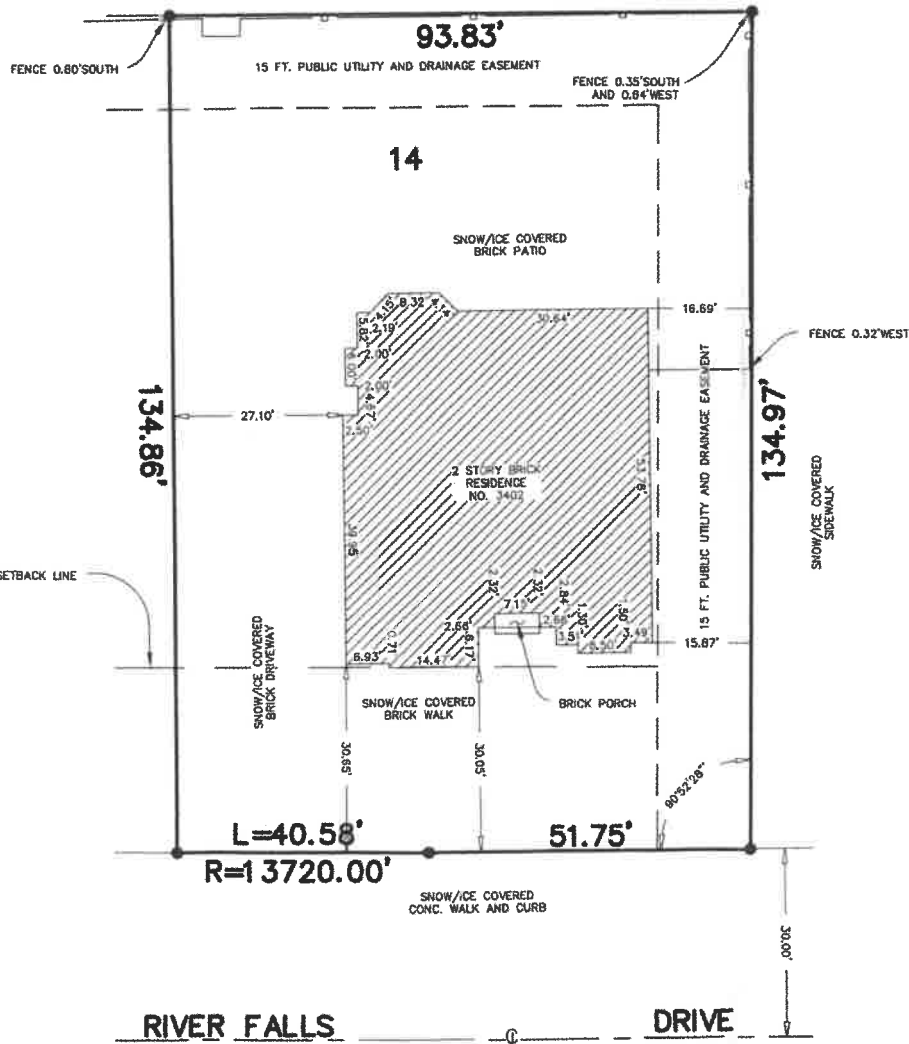

LEGEND

	Indicates Water valve/meter
	Indicates Fire hydrant
	Indicates Traffic sign
	Indicates Sewer manhole
	Indicates light/traffic pole
	Indicates Building limits
	Indicates Chain Link fence
	Indicates Wood fence
	Indicates barbed wire fence
	Indicates Concrete Pavement
R	Indicates Radius of Curve
L	Indicates Length of Curve
()	Indicates Record distance
●	Indicates Iron Pipe and/or Iron Rod
R.O.W	Indicates street right of way

IMPORTANT

- FOR BUILDING LINES, EASEMENTS AND OTHER RESTRICTIONS NOT SHOWN HEREON, REFER TO YOUR DEED, TITLE POLICY AND LOCAL ZONING ORDINANCE ETC. CORRECT AT OWNERS RISK.
- ALL DIMENSIONS ARE IN FEET AND DECIMAL PARTS THEREOF, CORRECT AT SURVEYORS RISK.
- REVIEW LEGAL DESCRIPTION AND RECORD MEASUREMENT ON THIS PLAT AND AT ONCE REPORT ANY APPARENT DIFFERENCE TO THE SURVEYOR BEFORE ANY DAMAGE IS DONE. COMPARE ALL POINTS BEFORE BUILDING BY SAME.
- WE DO NOT CERTIFY UTILITIES, THEREFORE, CONTACT UTILITIES COMPANIES BEFORE BUILDING. UTILITIES AND TREES ARE NOT SHOWN HEREON.
- LIABILITY ON THIS PRODUCT HEREBY IS LIMITED TO THE CHARGED SURVEY FEE.
- NO MEASUREMENTS ARE TO BE ASSUMED BY SCALING.
- CATEGORY OF SURVEY BELOW IS BASED ON THE CONTRACT ON FILE.

State of Illinois } ss.
County of COOK }

WE, LIBERTY SURVEY CO., AN ILLINOIS PROFESSIONAL LAND SURVEYOR CORP. DO HEREBY CERTIFY THAT THE SURVEY WAS MADE UNDER ITS SUPERVISION ON THE GROUND AND THE PLAT HEREON DRAWN IS A REPRESENTATION OF SAME. THIS PROFESSIONAL SERVICE CONFORMS TO THE CURRENT ILLINOIS MINIMUM STANDARDS FOR BOUNDARY SURVEY.

DATED AT PALATINE, ILLINOIS THIS 27th DAY OF FEBRUARY 2008.

BY: M. J. Ramona
ILLINOIS PROFESSIONAL LAND SURVEYOR CORP. NO. 184-002772



Liberty Survey Company[®]
LAND SURVEYORS

4811 EMERSON AVE., PALATINE, IL 60067 (847) 397-8815

COMMON ADDRESS: 3402 RIVER FALLS DR., NORTHBROOK, IL

DRAWN BY: BS CATEGORY: STAKED

FILE NO.: 08-8811 SCALE: 1" = 20'

ORDERED BY: FRED FRANKEL